

N 281,174.4581
E 1,517,761.6554

REBAR WITH I.D. CAP
'WITNESS' AT 5'

S 39°26'10" E 374.02'

S 39°26'10" E 227.38'

FENCE POST
REBAR WITH CAP
'WITNESS' AT 5'

PARTNERS
02

REBAR WITH CAP
'WITNESS' AT 1'
8" LOCUST TREE


H I.D. CAP
02" SET

H I.D. CAP
2" SET

FOUND BAR WITH
I.D. CAP '2586'

REBAR WITH CAP
'WITNESS' AT 5'

N 280,683.3718
E 1,517,185.9908

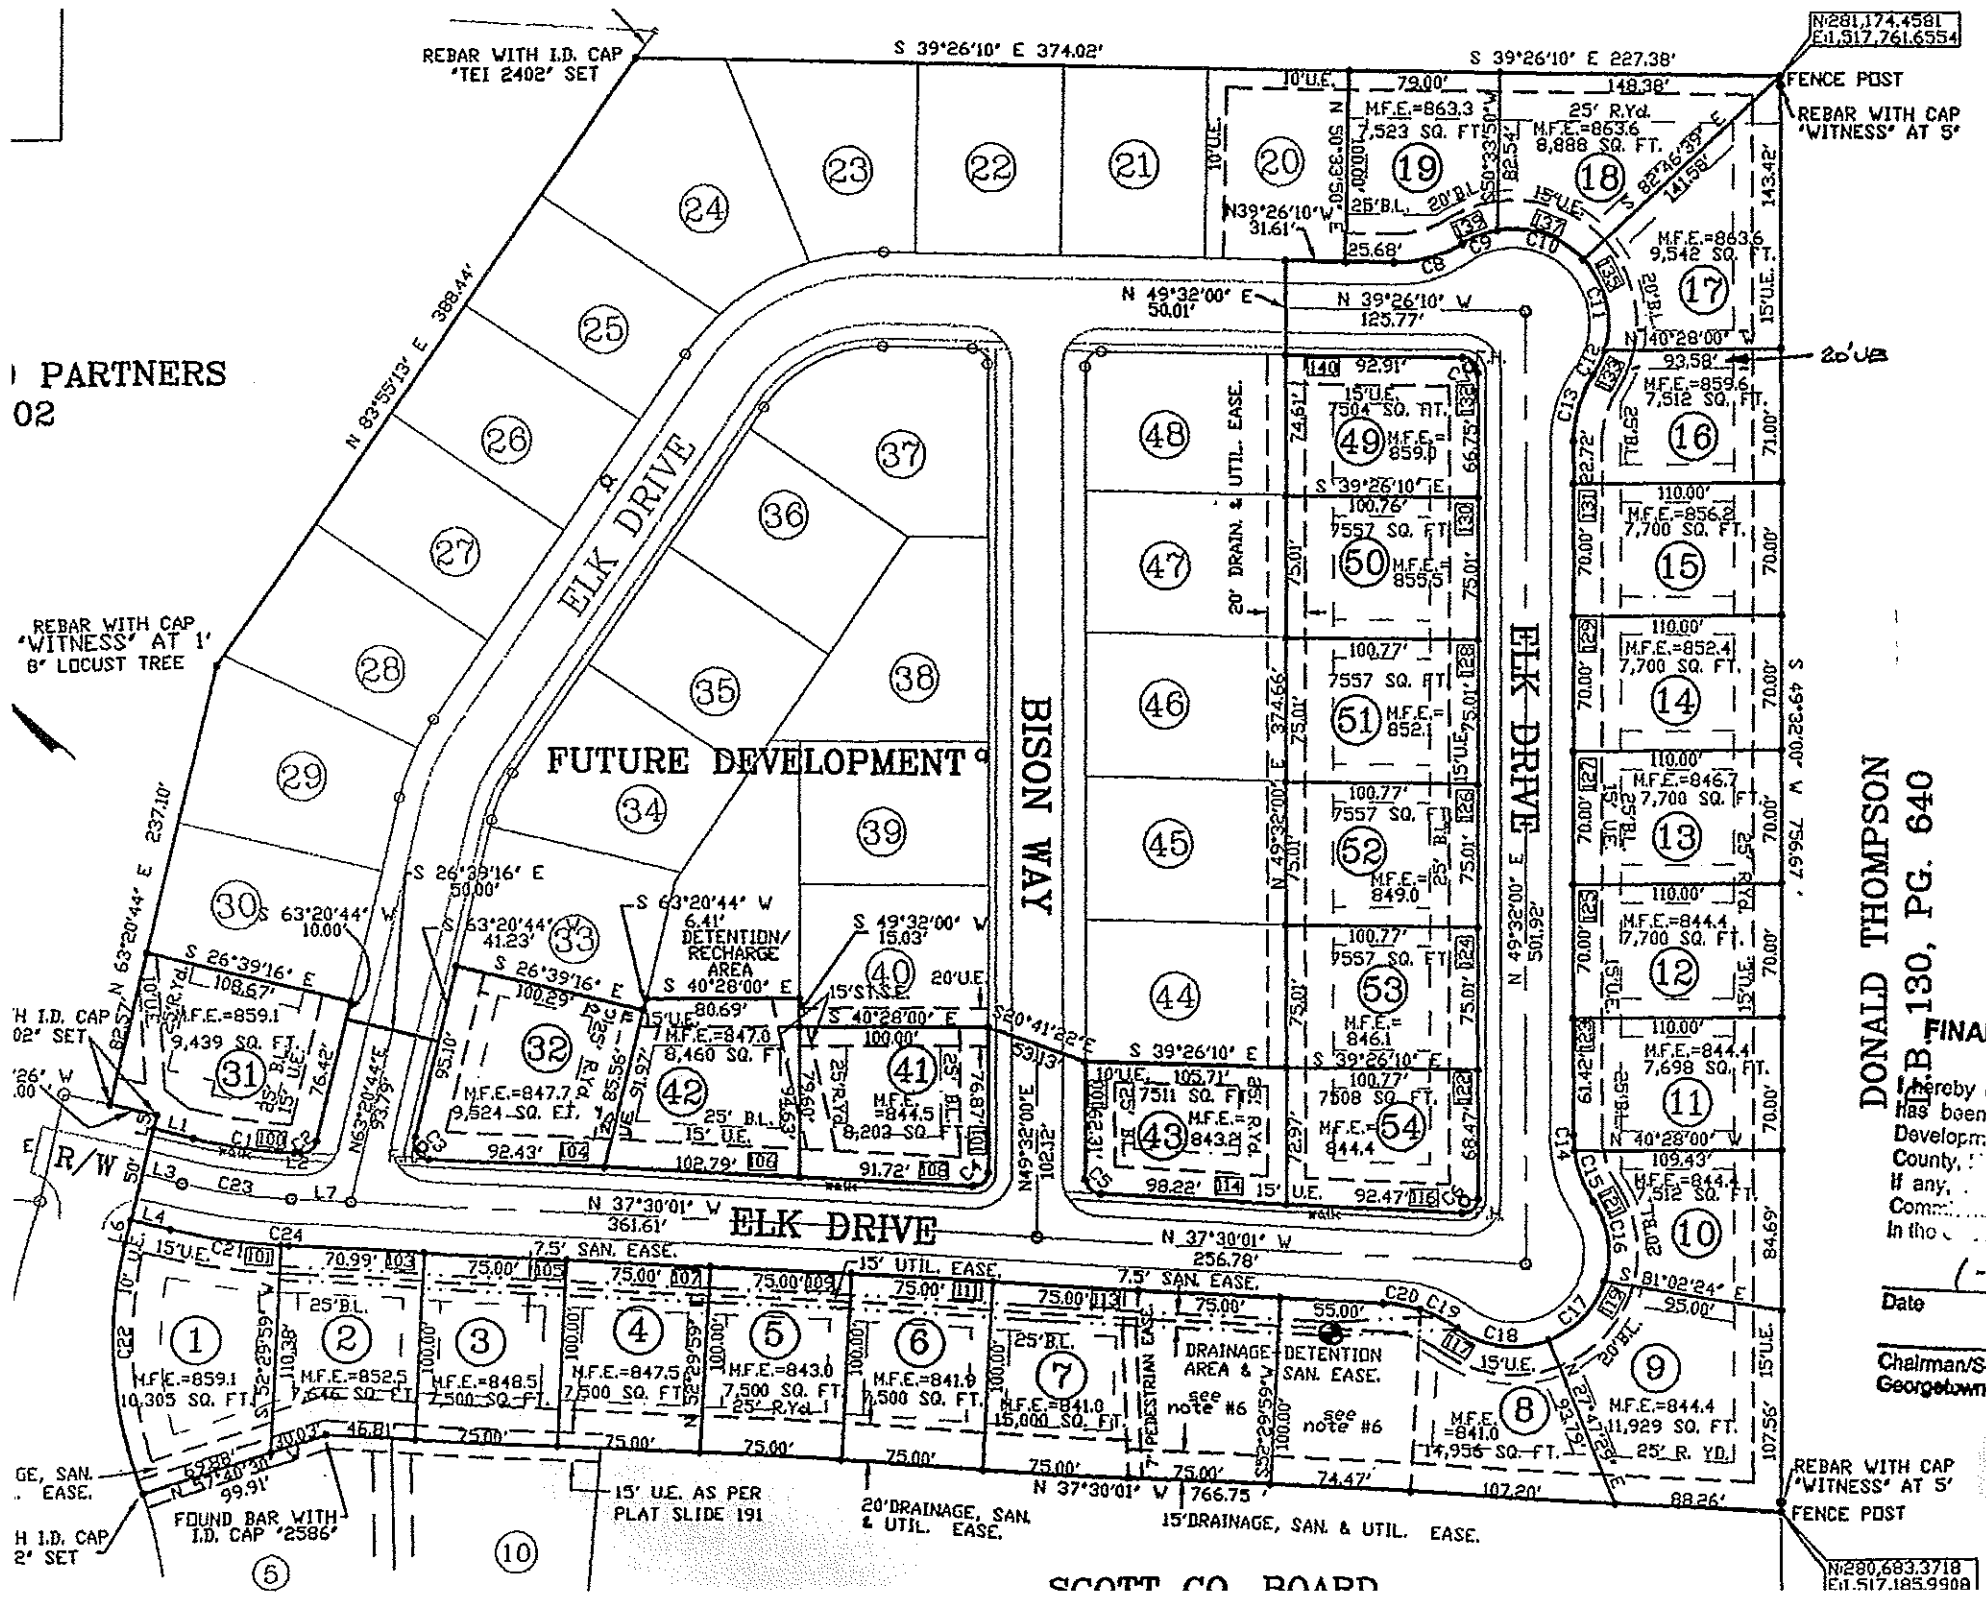

DONALD THOMPSON
B. 130, PG. 640
FINAL SUE

I hereby certify I
has been found
Development Re
County, ...
If any,
Comm...
In the ...

Date

Chalman/Secretar
Georgetown-Scott

SCOTT CO ROAD